


This drawing to be read in conjunction with all specifications and all other consultants design information. Any contradictions between this drawing and any other design information to be advised to the contract administrator and author immediately.

The contractor to site measure, check and verify all information issued, and confirm the correctness of the contents prior to the commencement on site.

The contractor to comply with all current statutory legislation, Building Regulations, British Standards, and good building practice.


Do not scale from this drawing.

Revision	Date	Init		
rev	description	date	dr by	ap by
A	Final Issue	11.09.20	nc	jw

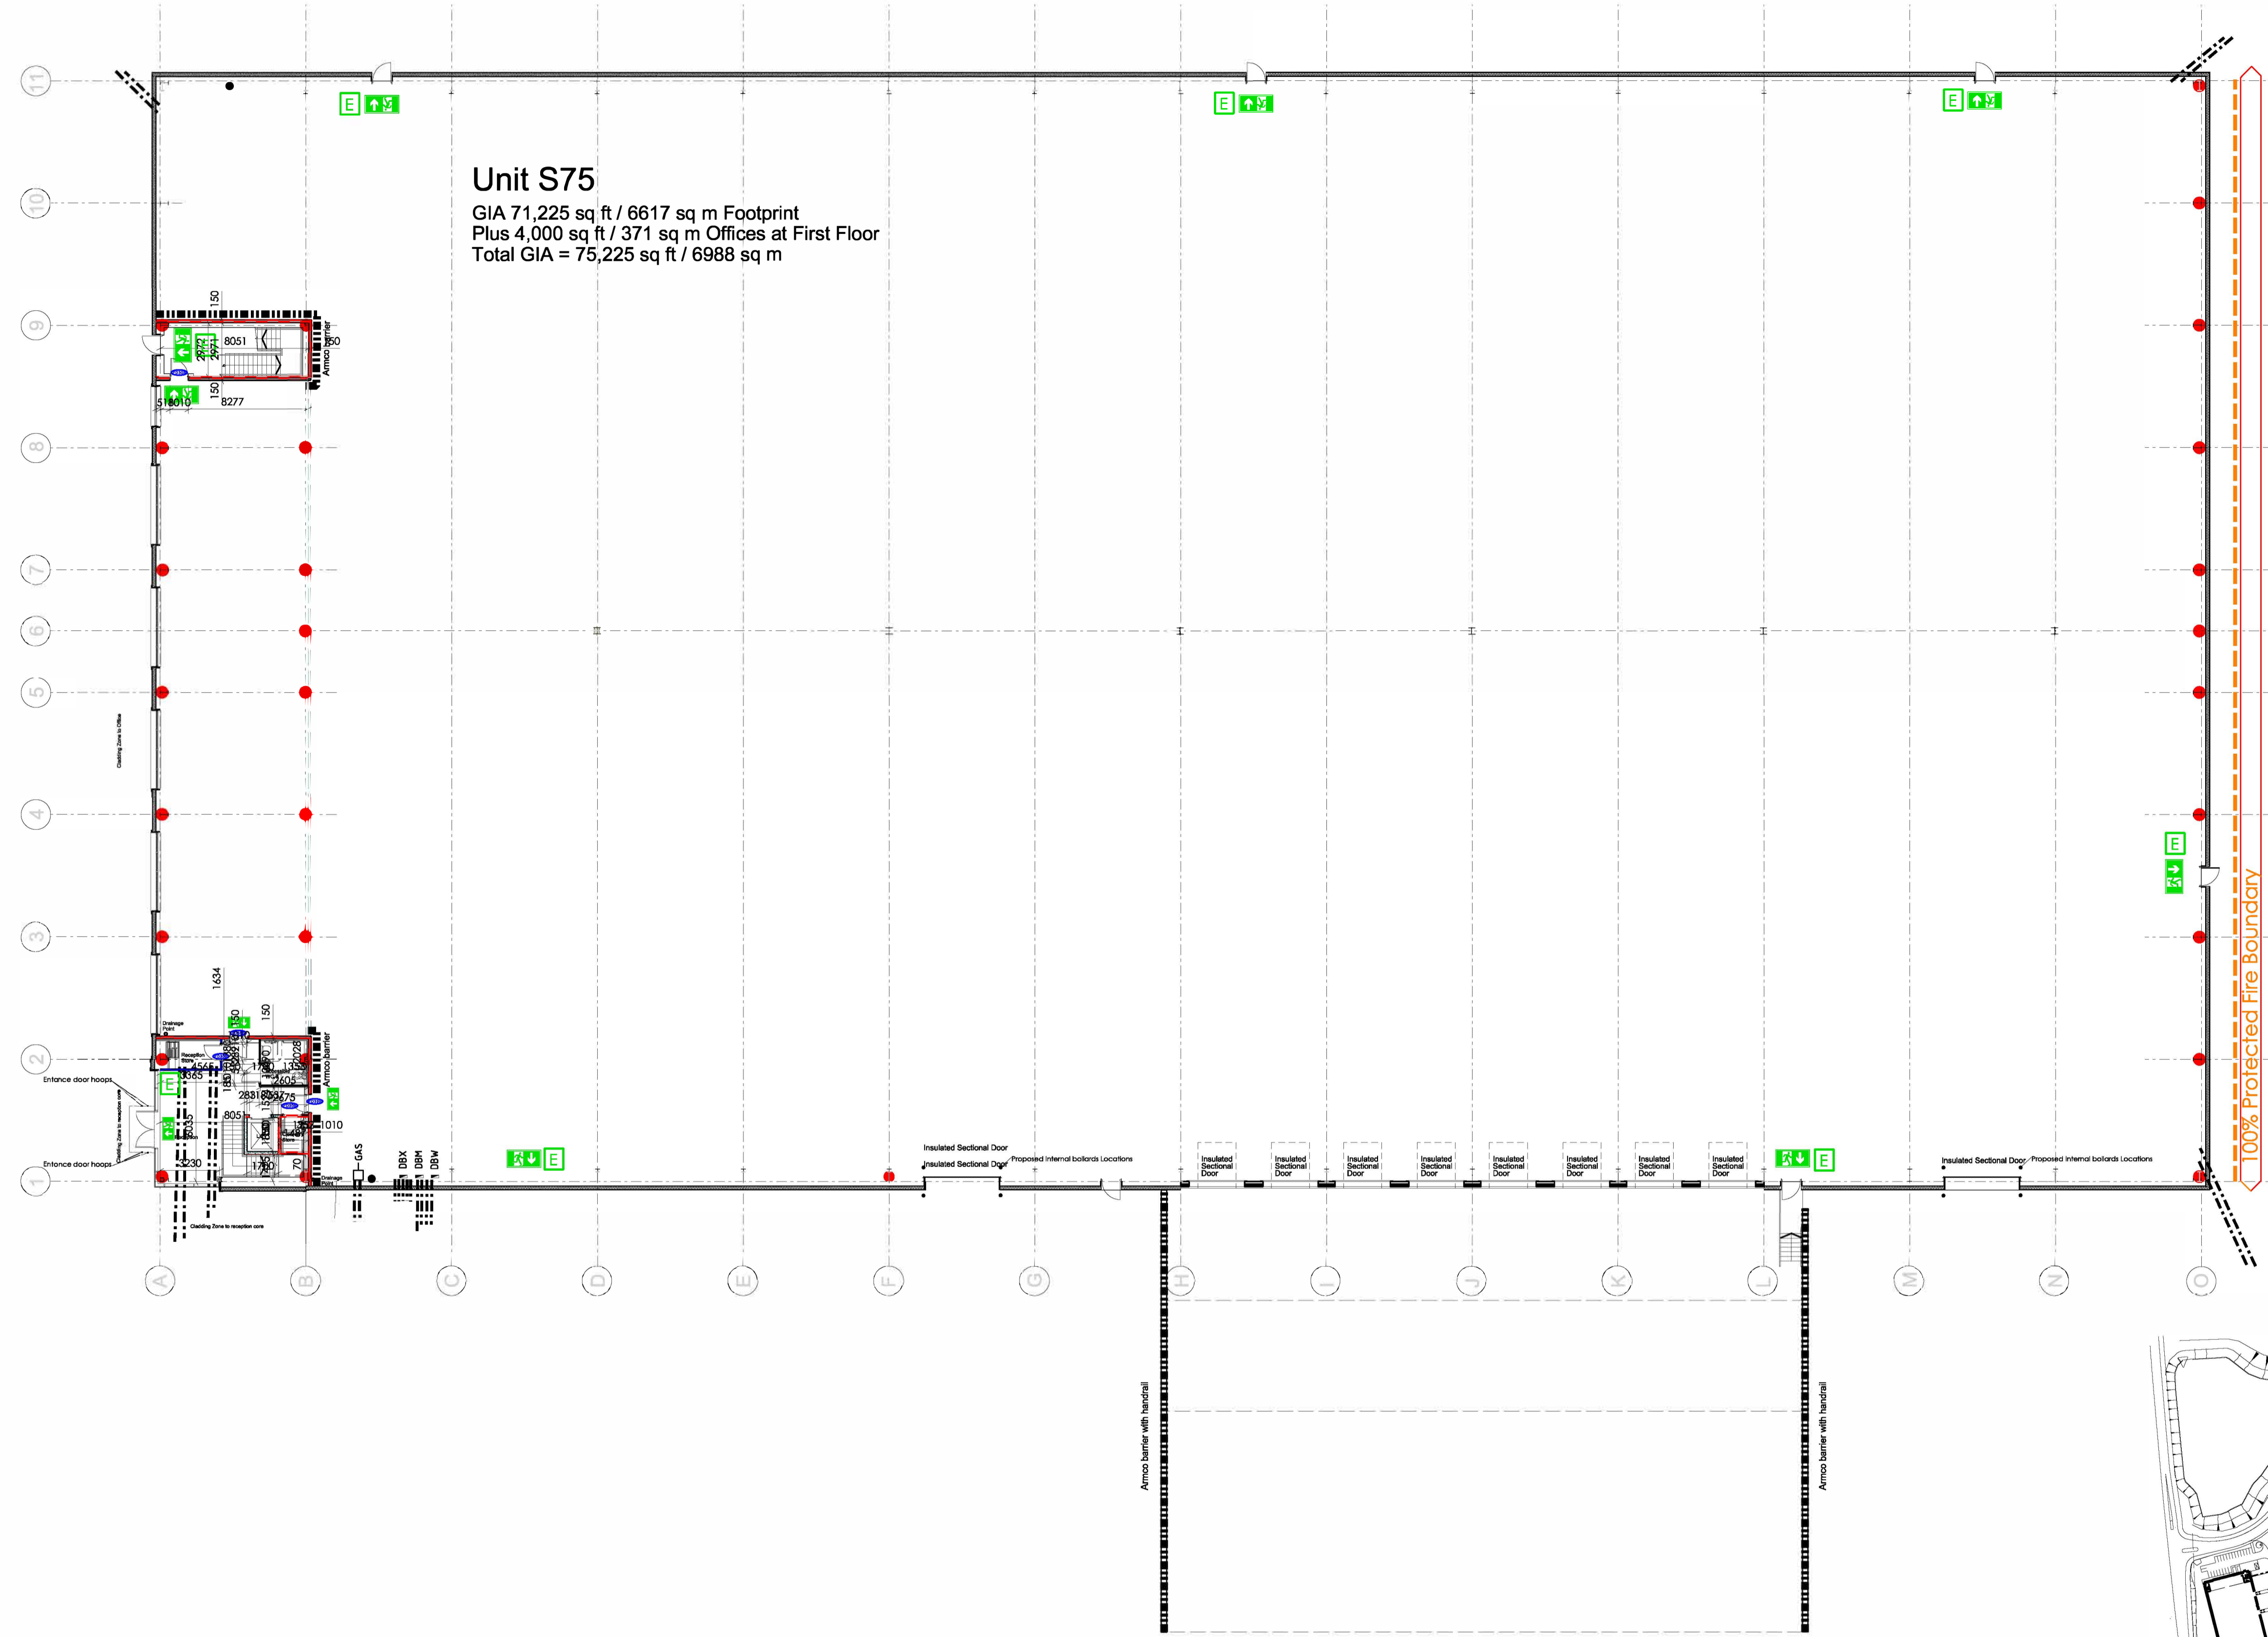

KEY:

- For door details refer to door schedule A5002
- Break Glass Point
- Illuminated 'FIRE EXIT' signs to BS5499 part 1:1990 and the Health and Safety (Safety Signs and Signals) Regulations 1996. Arrows as applicable. (indicative location)
- Ceiling mounted exit sign (indicative location)
- 30 minute fire rated door (complete with smoke seals)
- 30 minute fire rated construction
- 60 minute fire rated construction
- 60 minute fire rated cavity barrier
- 120 minute fire rated construction
- 1 hour fire boundary
- Fire protected steels. Fireboard to provide 1 hour protection
- 60 minute fire protected steel portal frame
- Disabled Refuge location. Call point to be provided and linked to control panel.
- 60 minute horizontal slab edge fire stop abutting external wall lining and slab edge
- 60 minute vertical fire stop where partition abuts external wall lining

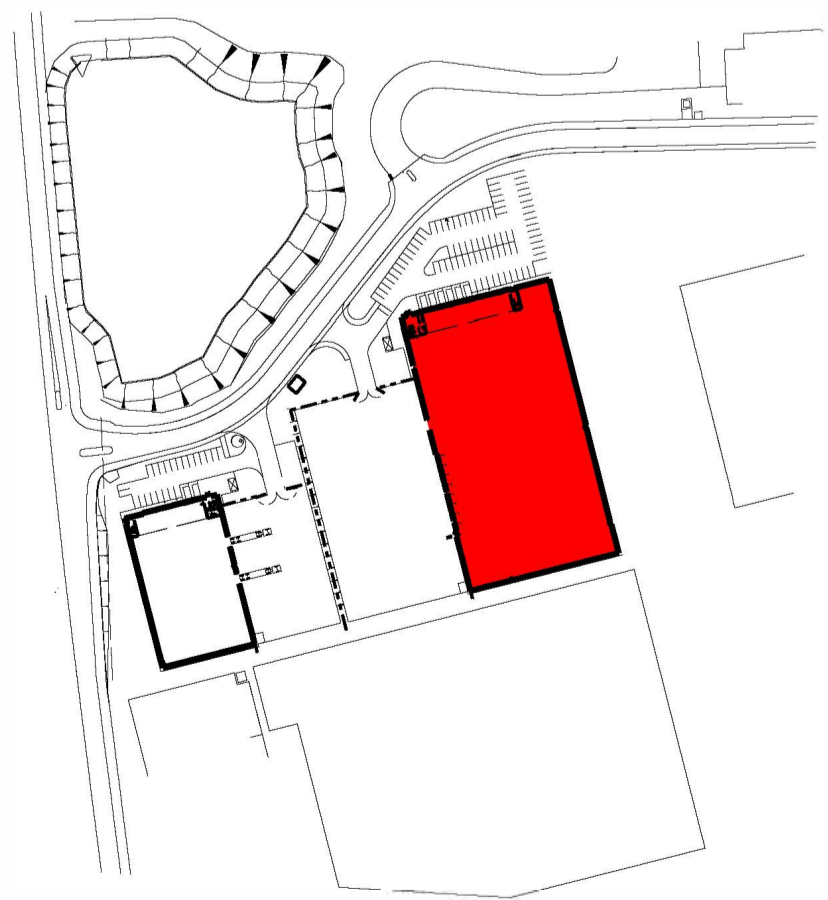

Key Plan

client: A+H Construction and Developments PLC

project: St Modwen Park, Stoke South S75

file: Unit S75 Floor Plan

date: 20.08.2019 scale: 1:200@A1 status: FINAL ISSUE

drawn by: or chg nil: checked by: 18008-GNA-S75-00-DR-A-1008 rev: A

© The drawing, design and the building work depicted are the copyright of Glancy Nicholls Architects Ltd & may not be reproduced or amended, except by the written permission by Glancy Nicholls Architects Ltd. No liability will be accepted for any amendments made by other persons. The issue of this drawing/document does not confer any license for use of the design to any party whatsoever save or expressly agreed by Glancy Nicholls Architects Ltd.